



FILE LOCATION: K:\CONOCO\EECA EXPORT-02\SHIT2-4.DWG (LAYOUT1)

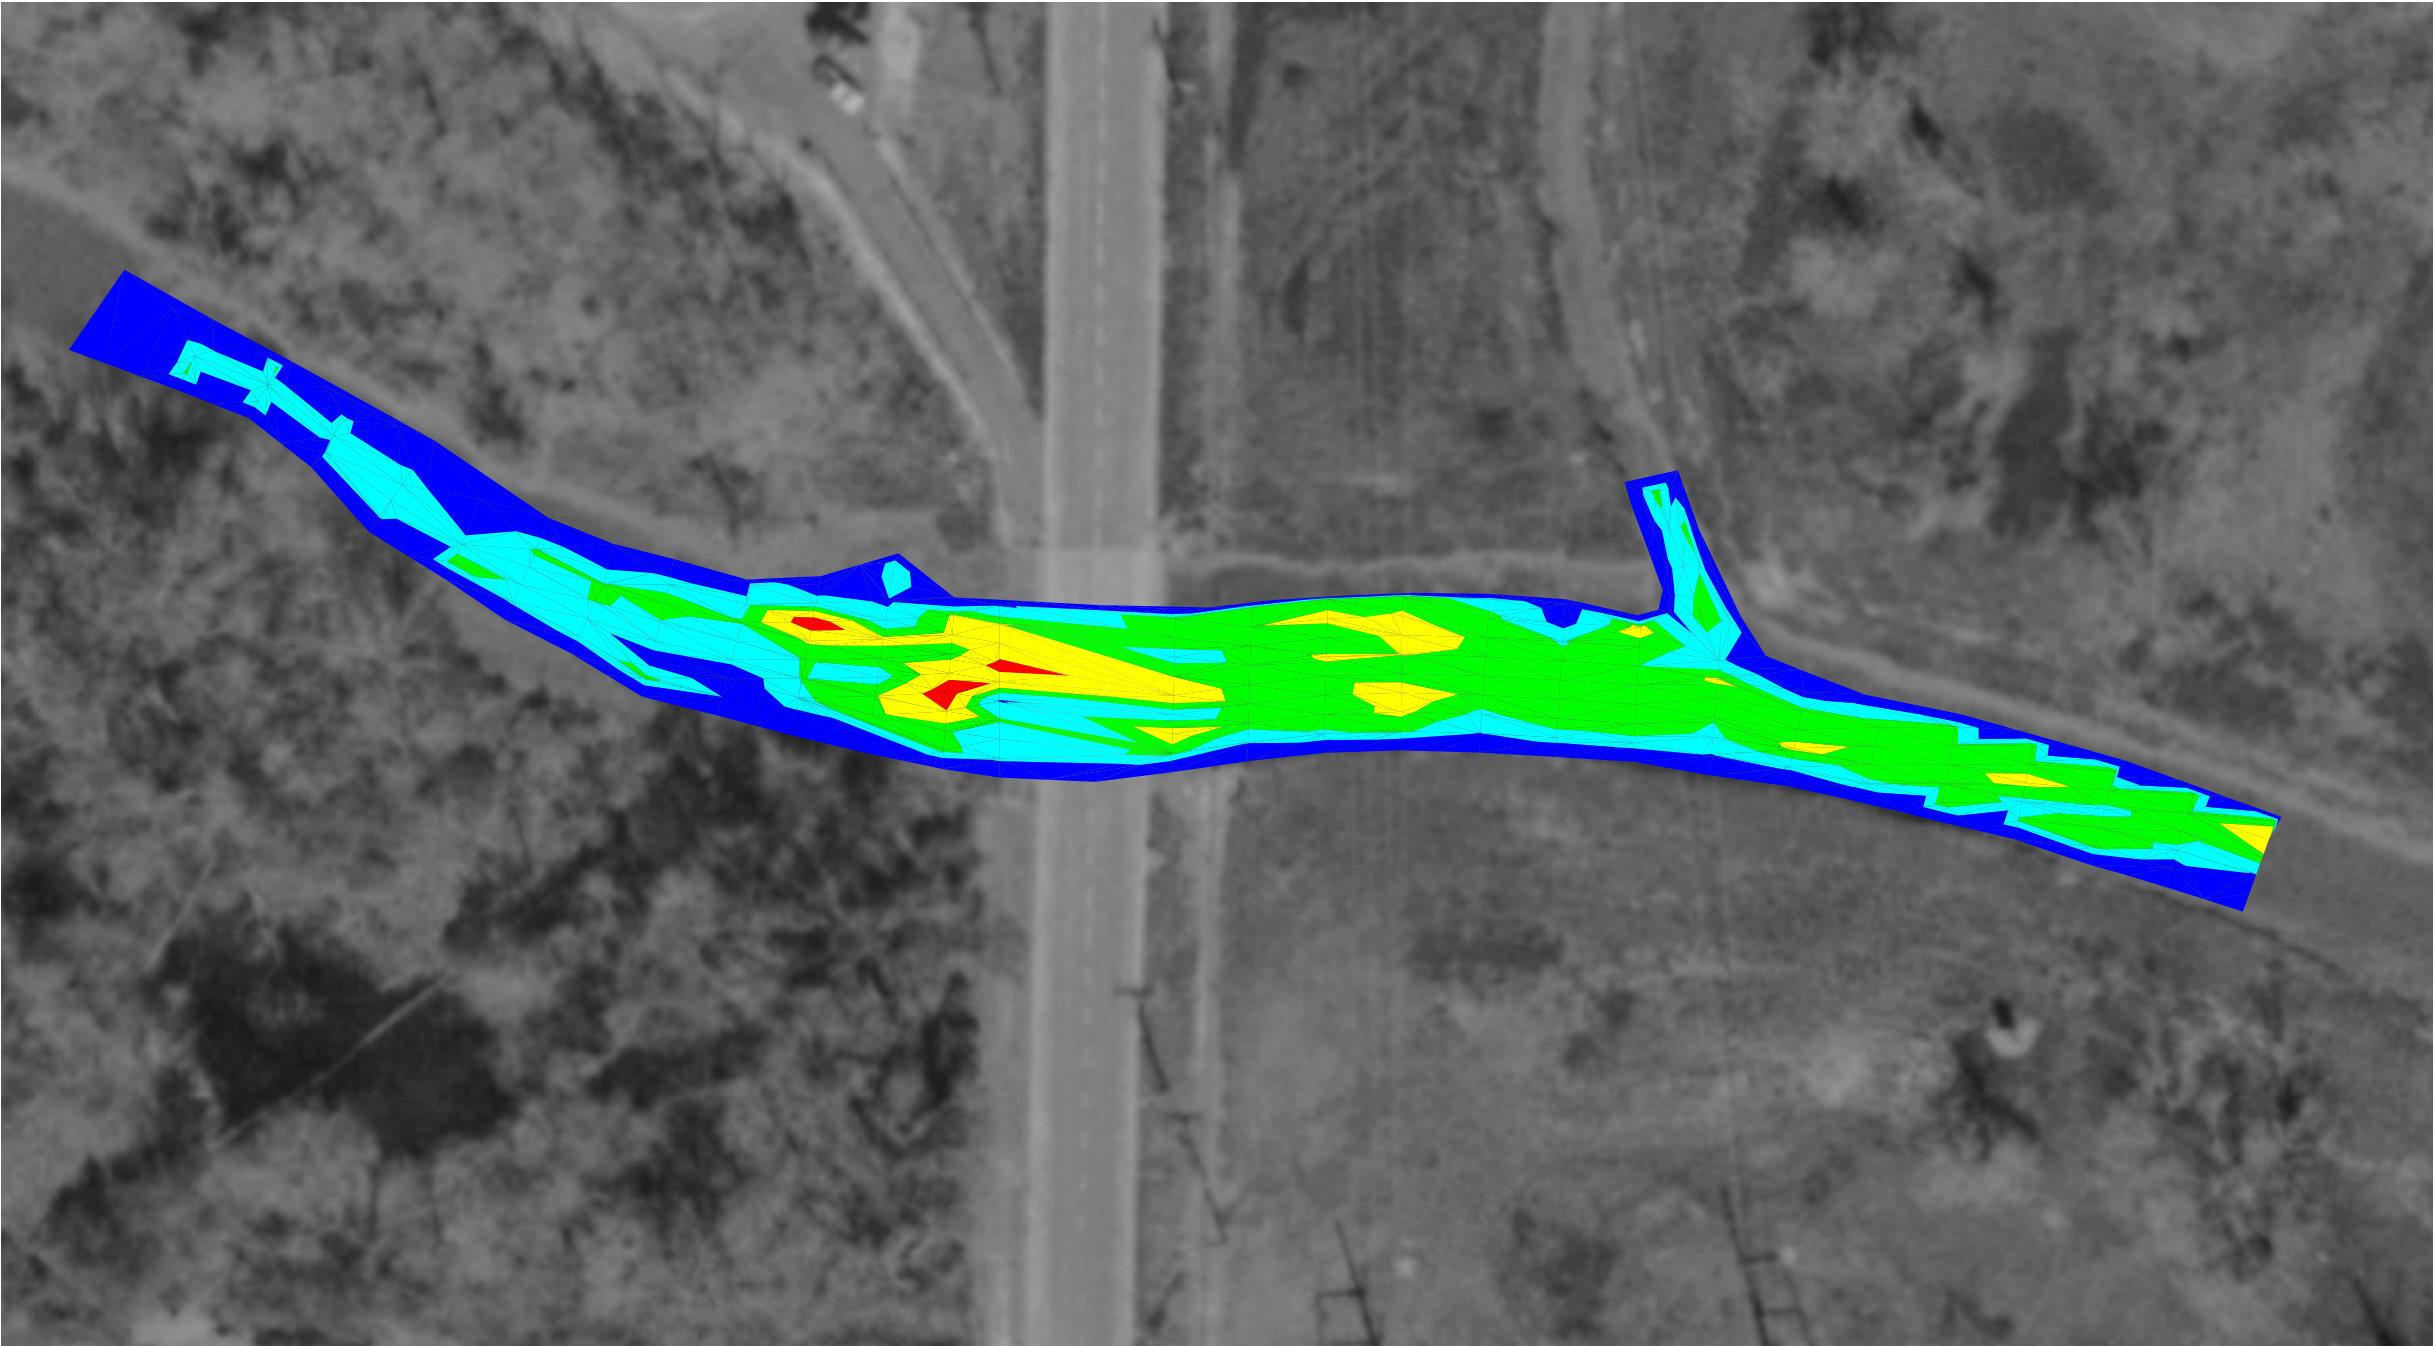

COLOR ELEVATION LEGEND FOR TOP OF CLAY

Color	Range Beg.	Range End
<span style="color: red;">■</span>	86.00	88.00
<span style="color: yellow;">■</span>	88.00	89.50
<span style="color: green;">■</span>	89.50	90.50
<span style="color: cyan;">■</span>	90.50	92.00
<span style="color: blue;">■</span>	92.00	95.00

- NOTES:
1. BENCH MARK ON FLARE CONCRETE PILLAR WAS ASSUMED TO BE 100', THEREFORE ALL ELEVATIONS SHOWN ARE RELATIVE TO THAT POINT.
  2. AREA UNDER BRIDGE WAS NOT SURVEYED

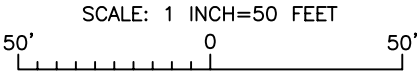

△			
△			
△			
△			
△			
△			
REV	DESCRIPTION OF REVISION	BY	DATE

Conoco Inc.  
Sasol North America Inc.

**URS**  
2822 O'Neal Lane  
Baton Rouge, Louisiana 70816  
225/751-1873

REFERENCE DRAWINGS	SCALE
	1"=50'
	DESIGNED
	DRAWN PB
	CHECKED DR
	PEER REVIEWED WAB
	DATE 07/15/02

ENGINEERING EVALUATION/COST ANALYSIS

WEST DITCH AREA TOP OF CLAY CONTOURS

REVISION
PROJECT 35-00019649
FIGURE 2-4